


New Proposed Plan w/ Harbor Freight

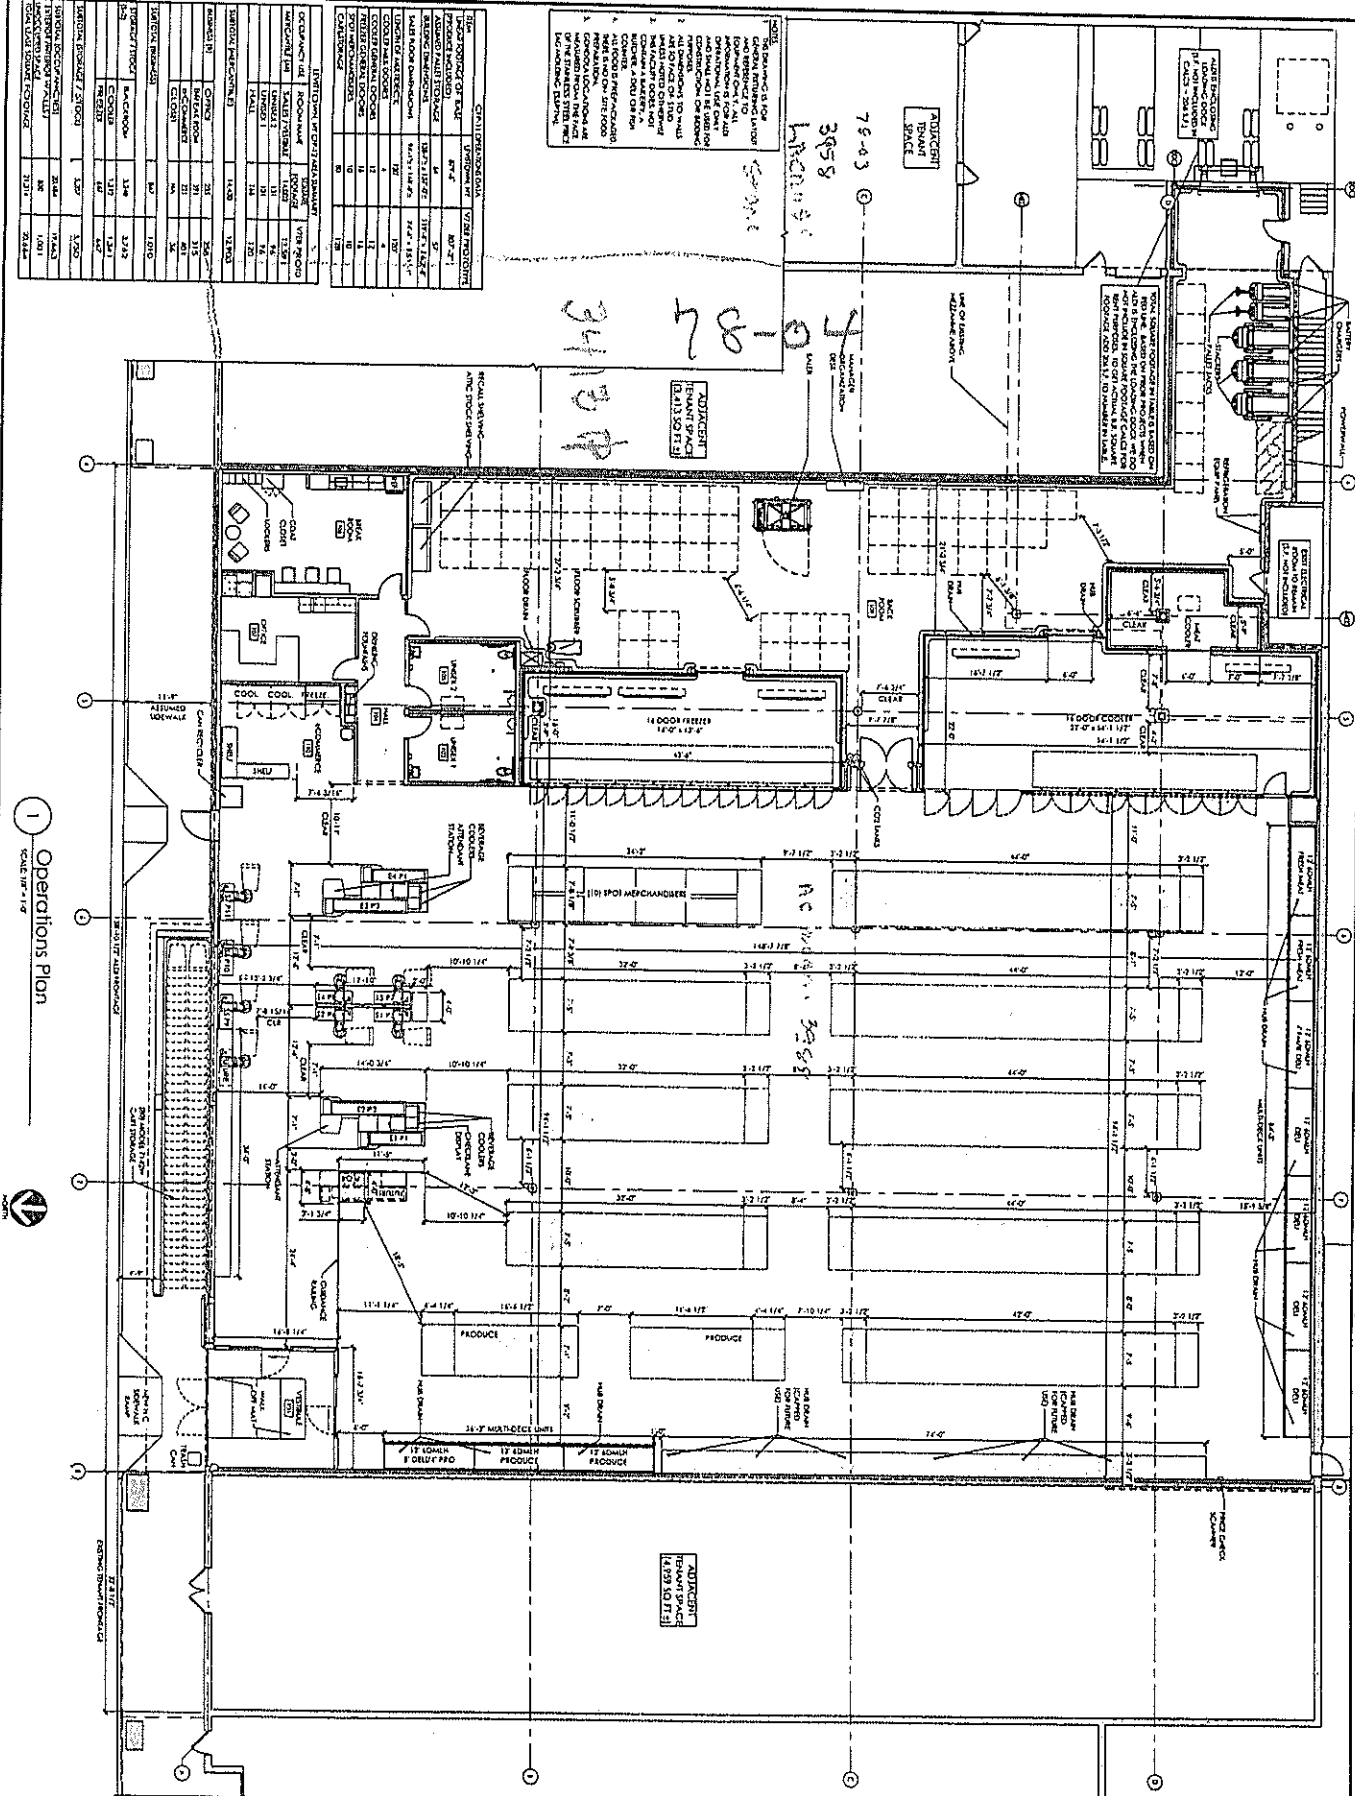

- NOTES:**
1. See attached site plan for location of this store.
 2. All dimensions are in feet and inches.
 3. All dimensions are to the centerline of walls unless otherwise noted.
 4. All dimensions are to the centerline of doors unless otherwise noted.
 5. All dimensions are to the centerline of windows unless otherwise noted.
 6. All dimensions are to the centerline of stairs unless otherwise noted.
 7. All dimensions are to the centerline of columns unless otherwise noted.
 8. All dimensions are to the centerline of beams unless otherwise noted.
 9. All dimensions are to the centerline of joists unless otherwise noted.
 10. All dimensions are to the centerline of girders unless otherwise noted.
 11. All dimensions are to the centerline of slabs unless otherwise noted.
 12. All dimensions are to the centerline of foundations unless otherwise noted.
 13. All dimensions are to the centerline of footings unless otherwise noted.
 14. All dimensions are to the centerline of walls unless otherwise noted.
 15. All dimensions are to the centerline of doors unless otherwise noted.
 16. All dimensions are to the centerline of windows unless otherwise noted.
 17. All dimensions are to the centerline of stairs unless otherwise noted.
 18. All dimensions are to the centerline of columns unless otherwise noted.
 19. All dimensions are to the centerline of beams unless otherwise noted.
 20. All dimensions are to the centerline of joists unless otherwise noted.
 21. All dimensions are to the centerline of girders unless otherwise noted.
 22. All dimensions are to the centerline of slabs unless otherwise noted.
 23. All dimensions are to the centerline of foundations unless otherwise noted.
 24. All dimensions are to the centerline of footings unless otherwise noted.

ITEM	DESCRIPTION	QUANTITY	UNIT	PRICE	TOTAL
1	CONCRETE	100	YD	120.00	12000.00
2	STEEL	50	TON	200.00	10000.00
3	WOOD	200	CU YD	100.00	20000.00
4	BRICK	1000	1000	1.00	1000.00
5	ROOFING	1000	SQ YD	2.00	2000.00
6	MECHANICAL	100	HR	100.00	10000.00
7	ELECTRICAL	100	HR	100.00	10000.00
8	PAINT	100	GA	100.00	10000.00
9	LANDSCAPE	100	HR	100.00	10000.00
10	UTILITIES	100	HR	100.00	10000.00
11	PERMITS	100	HR	100.00	10000.00
12	INSURANCE	100	HR	100.00	10000.00
13	CONTINGENCY	100	HR	100.00	10000.00
14	TOTAL				100000.00

FRONT PARKING LOT

1 Operations Plan

<p>ALDI INC. 3958 Hempstead Turnpike Bethpage, NY 11714 Nassau County Project Name & Location:</p>	<p>ALDI INC. Store #: XX Levittown, NY 3958 Hempstead Turnpike Bethpage, NY 11714 Nassau County Project Name & Location:</p>	<p>ALDI INC. 3958 Hempstead Turnpike Bethpage, NY 11714 Nassau County Project Name & Location:</p>	<p>ALDI INC. Store #: XX Levittown, NY 3958 Hempstead Turnpike Bethpage, NY 11714 Nassau County Project Name & Location:</p>
---	--	---	--

Drawing Name: Concept Floor Plan
 Date: 07/07/21
 Type: Renovation
 Drawn By: CB
 Scale: As Noted



PROJECT LEAD: [Name]
 PROJECT MANAGER: [Name]
 PROJECT DESIGNER: [Name]

NO.	REVISIONS
1	
2	
3	
4	
5	
6	
7	
8	
9	